

**LEGEND**

- 3 BED APARTMENT
- 2 BED APARTMENT
- 1 BED APARTMENT

**NOTES**

TOTAL NO. APARTMENTS: 350  
 19 NO. 3 BED [5%]  
 218 NO. 2 BED [62%]  
 113 NO. 1 BED [32%]


DUAL ASPECT RATIO : 53%  
 NO SINGLE ASPECT NORTH FACING UNITS

**SCHEDULE OF AREAS:**  
 SITE AREA: 1.5 HA  
 COMMUNAL OPEN SPACE: 3122 m<sup>2</sup>  
 PUBLIC OPEN SPACE: 1915 M<sup>2</sup> (c.13%)

**PARKING SCHEDULE**

**BICYCLE PARKING**  
 TOTAL NO. SPACES 805  
 763 LONG TERM(719 BASEMENT)  
 42 VISITOR

**CAR PARKING:**  
 209 TOTAL NO. SPACES  
 36 NO. SURFACE PARKING SPACES ( NOTE 4 NO. CAR CLUB, 5 SET DOWN)  
 173. NO. BASEMENT

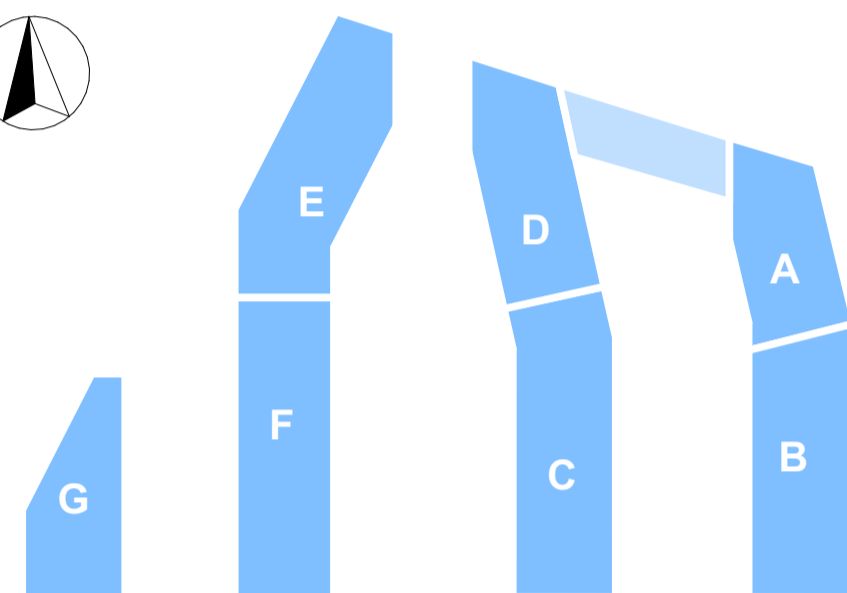

**KEY PLAN**



**Ninth Floor Plan**  
 SCALE : 1:200

<b>RIAI</b>	<b>Planning Drawings</b>	<b>DAVEY + SMITH</b> ARCHITECTS
DAVEY + SMITH ARCHITECTS U14 13, THE SEAPORT BUILDING, 44-45 CLONTARF ROAD, CLONTARF, DUBLIN 3   PH: 01 2447638   EMAIL: info@davey-smith.com   WEB: www.davey-smith.com		
Layout ID: <b>D1809.P15</b>	Scale: <b>1:200, 1:1250</b>	Job No: <b>D1809</b>
Project: <b>Santry Avenue SHD, Santry, Dublin 9</b>	Series: <b>Planning Drawings</b>	Date: <b>17/05/2022</b>
Drawing Name: <b>Ninth Floor Plan</b>	Status: <b>Revision:</b>	Revision:

THE DRAWING TO BE READ IN CONJUNCTION WITH RELEVANT CONSULTANTS DRAWINGS - NOTIFY ARCHITECTS OF ANY DISCREPANCIES - CHECK DIMENSIONS ON-SITE - USE FIGURE DIMENSIONS ONLY - COPYRIGHT RESERVED FOR DAVEY + SMITH ARCHITECTS LTD.