


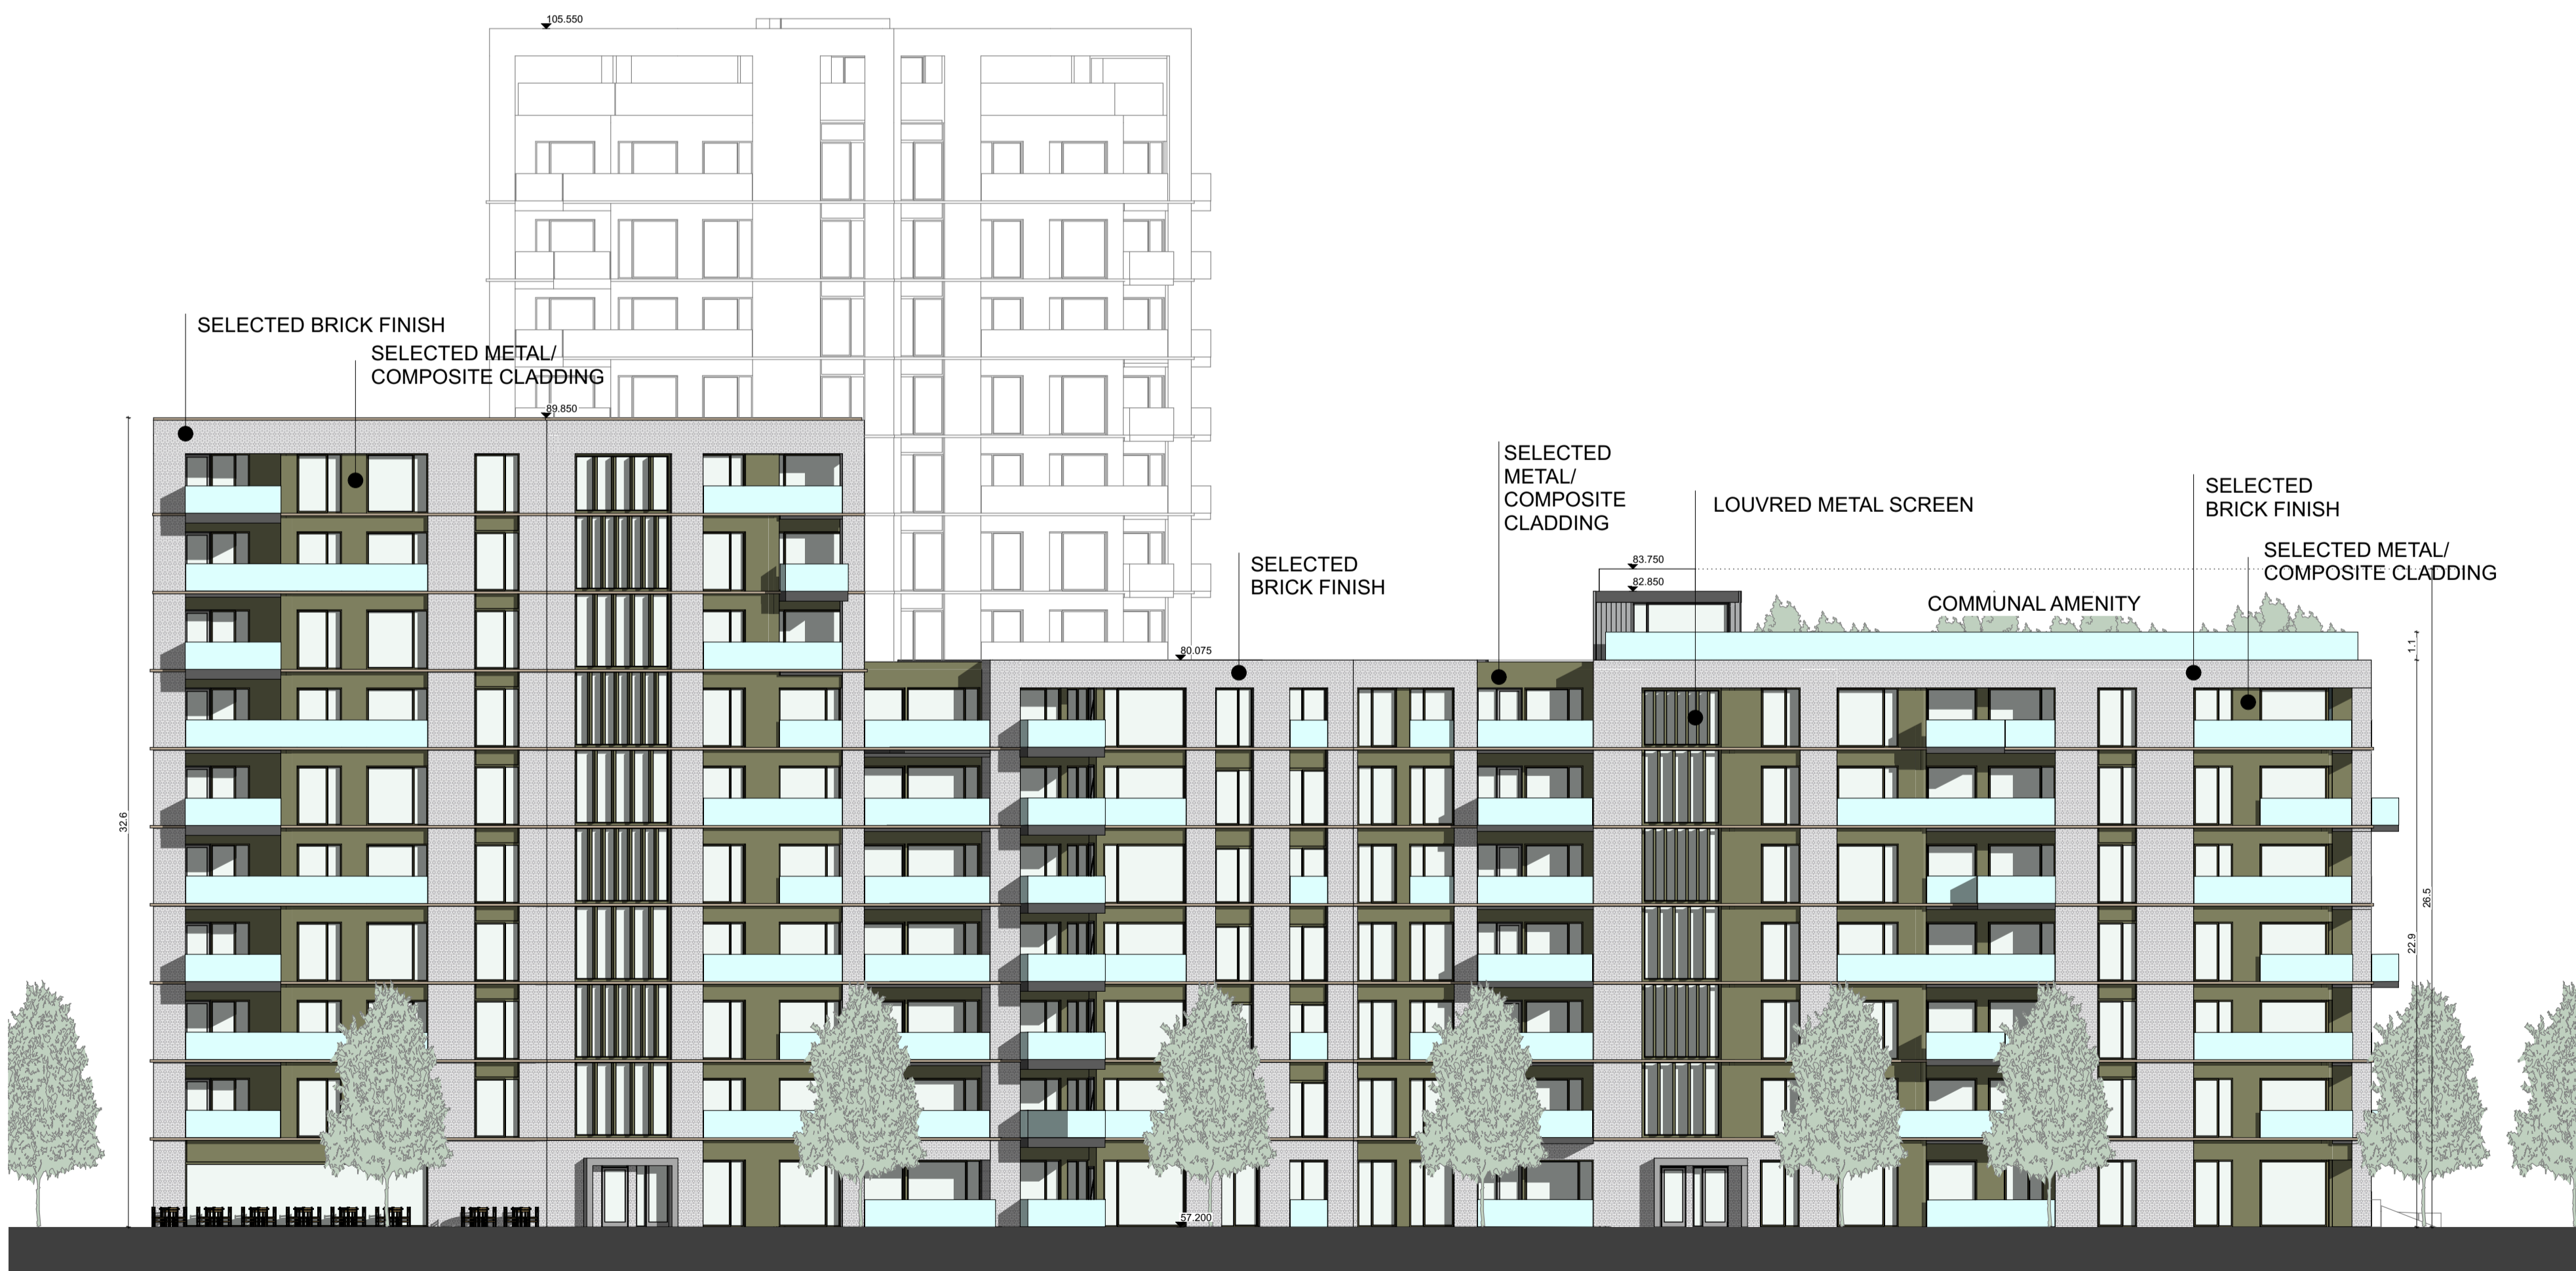


**Elevation C-C**  
SCALE : 1:200



**Elevation D-D**  
SCALE : 1:200

**NOTES**

- WALL FINISHES TO BE BRICK/METAL/COMPOSITE CLADDING AS INDICATED.
- ROOFS TO BE GREEN ROOF TYPE.
- BALCONIES TO BE GLAZED.

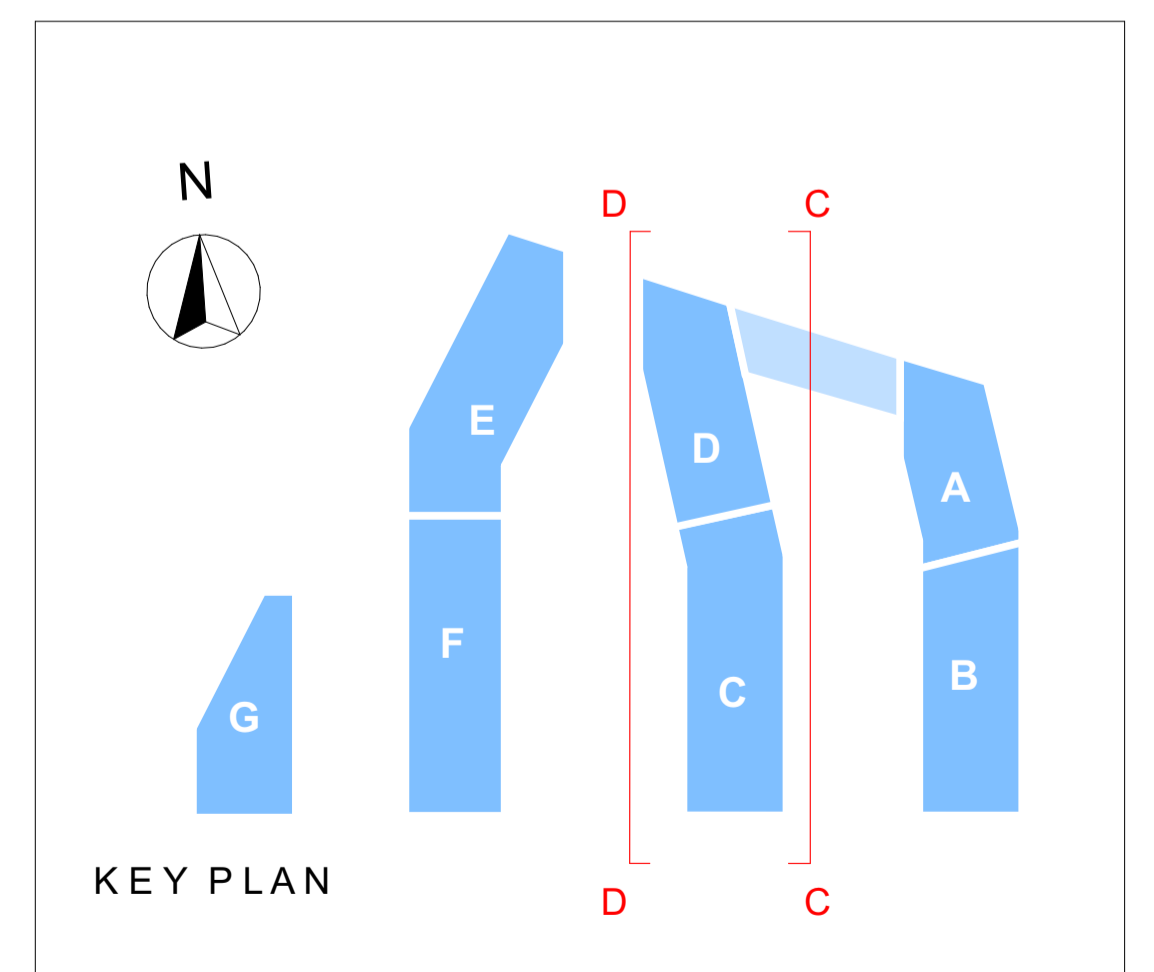

	<b>Planning Drawings</b>	<b>DAVEY + SMITH ARCHITECTS</b>	
		<small>DAVEY + SMITH ARCHITECTS Unit 13, THE SEAPORT BUILDING, 44-45 CLONTARF ROAD, CLONTARF DUBLIN 3   PH: 01 2447638   EMAIL: info@davey-smith.com   WEB: www.davey-smith.com</small>	
Layout ID: <b>D1809.P22</b>	Project: <b>Santry Avenue SHD, Santry, Dublin 9</b>	Scale: <b>1:200, 1:1250</b>	Job No: <b>D1809</b>
Drawing Name: <b>Blocks C/D East &amp; West elevations</b>		Date: <b>17/05/2022</b>	Status: <b>Planning Drawings</b>
		Revision:	

THIS DRAWING TO BE READ IN CONJUNCTION WITH RELEVANT CONSULTANTS DRAWINGS - NOTIFY ARCHITECTS OF ANY DISCREPANCIES - CHECK DIMENSIONS ON-SITE - USE FIGURE DIMENSIONS ONLY - COPYRIGHT RESERVED FOR DAVEY + SMITH ARCHITECTS LTD.