



© COPYRIGHT OF THIS DRAWING IS RESERVED BY DBFL CONSULTING ENGINEERS. NO PART SHALL BE REPRODUCED OR TRANSMITTED WITHOUT THEIR WRITTEN PERMISSION.
 NO CHANGES OF WHATSOEVER NATURE ARE TO BE MADE TO ANY DETAILS SET OUT OR CONTAINED IN ANY DBFL SPECIFICATIONS OR DRAWINGS UNLESS THE EXPRESS CONSENT HAS BEEN OBTAINED IN ADVANCE, IN WRITING, FROM DBFL.


- NOTES:
1. ALL DIMENSIONS IN MILLIMETERS AND LEVELS IN METRES, EXCEPT IF NOTED OTHERWISE.
 2. ALL LEVELS TO MAIN HEAD DATUM.

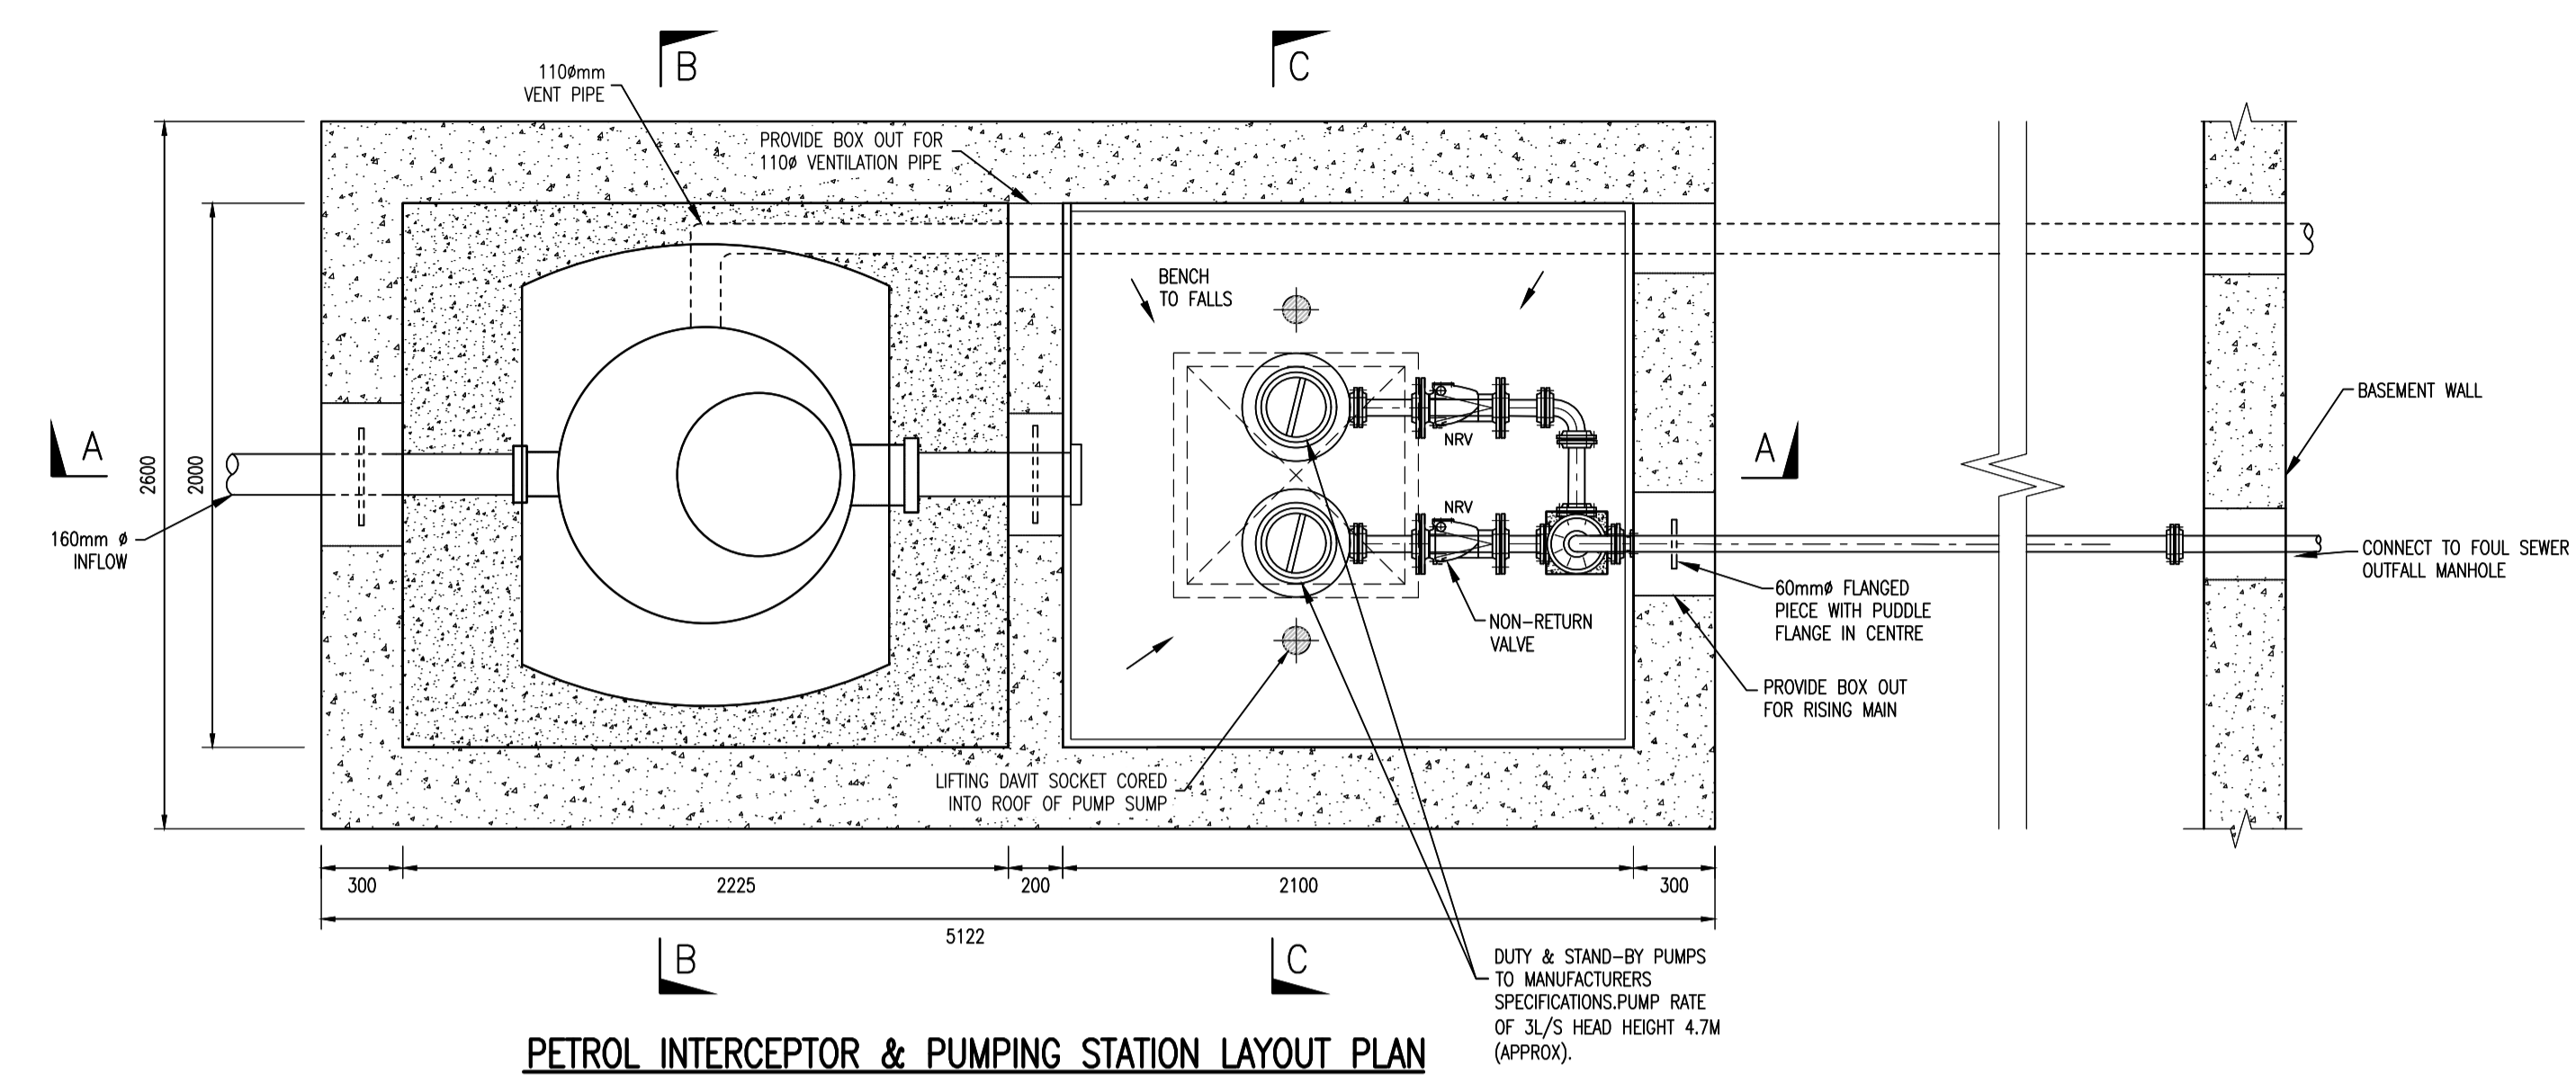


PETROL INTERCEPTOR & PUMPING STATION LAYOUT PLAN

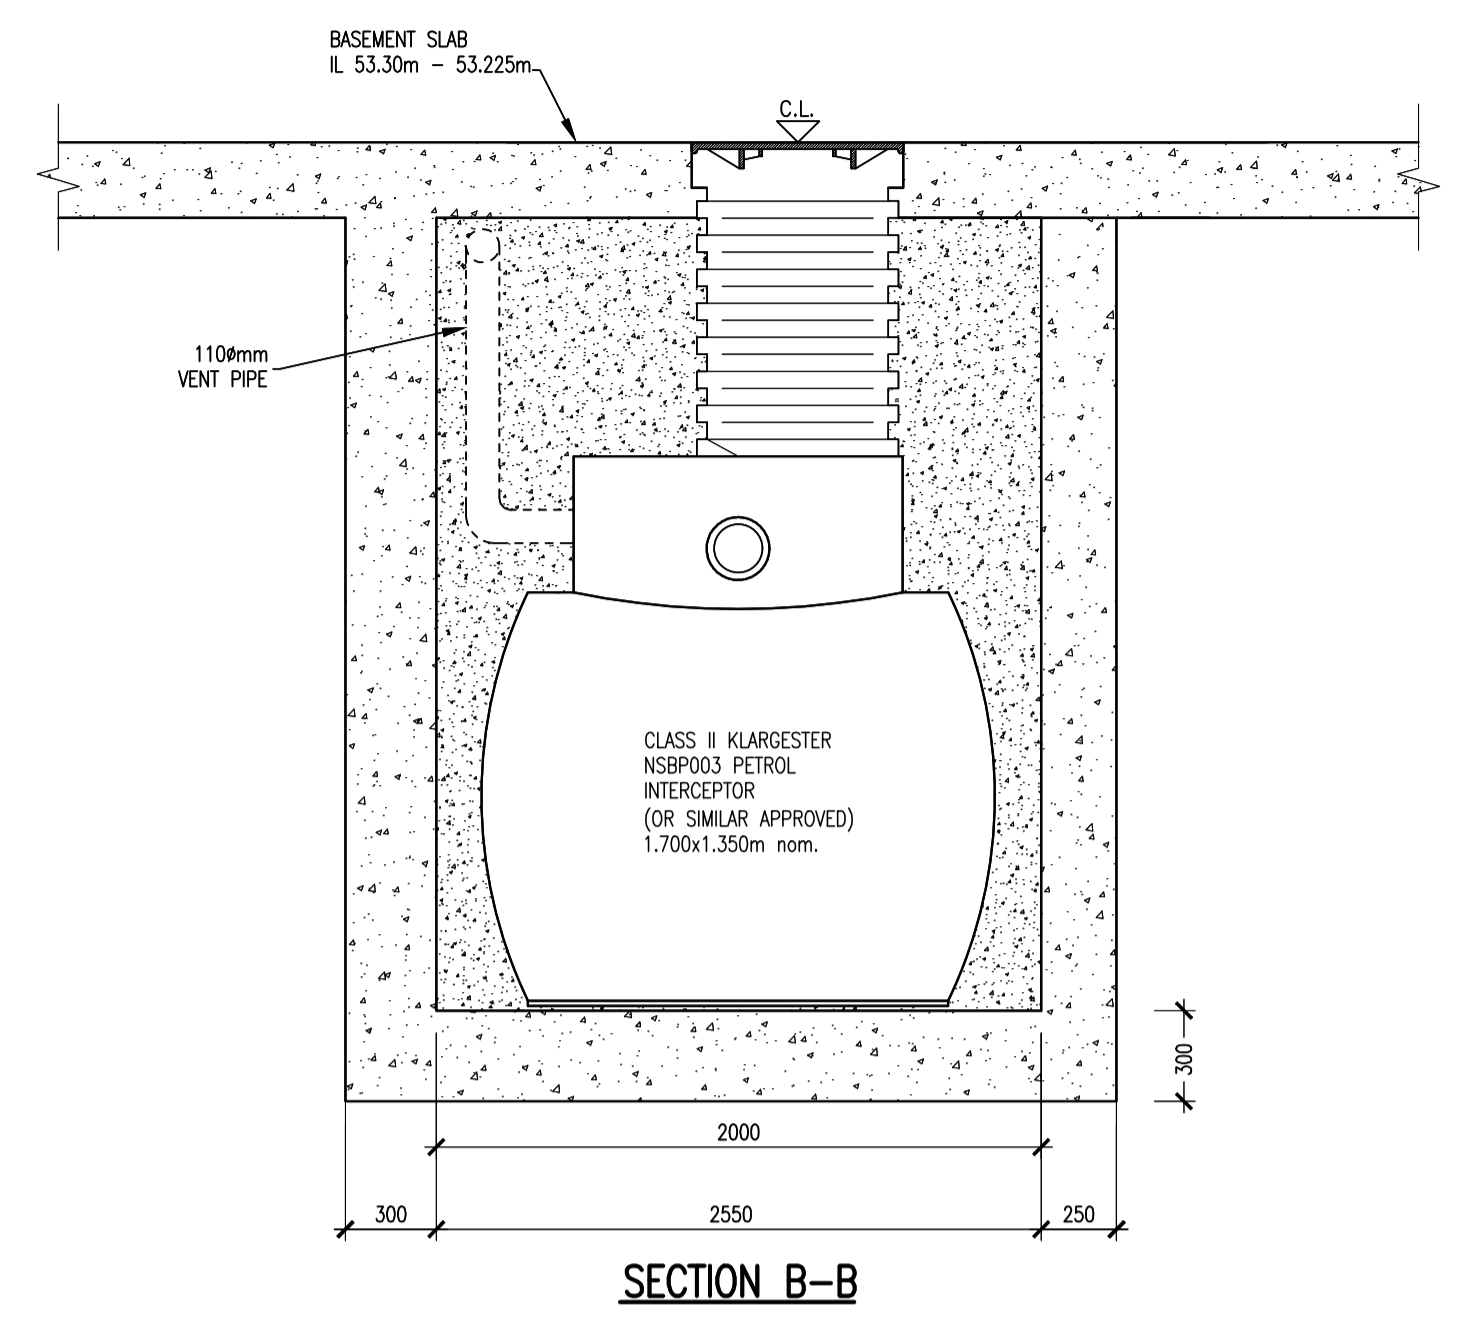

SECTION B-B

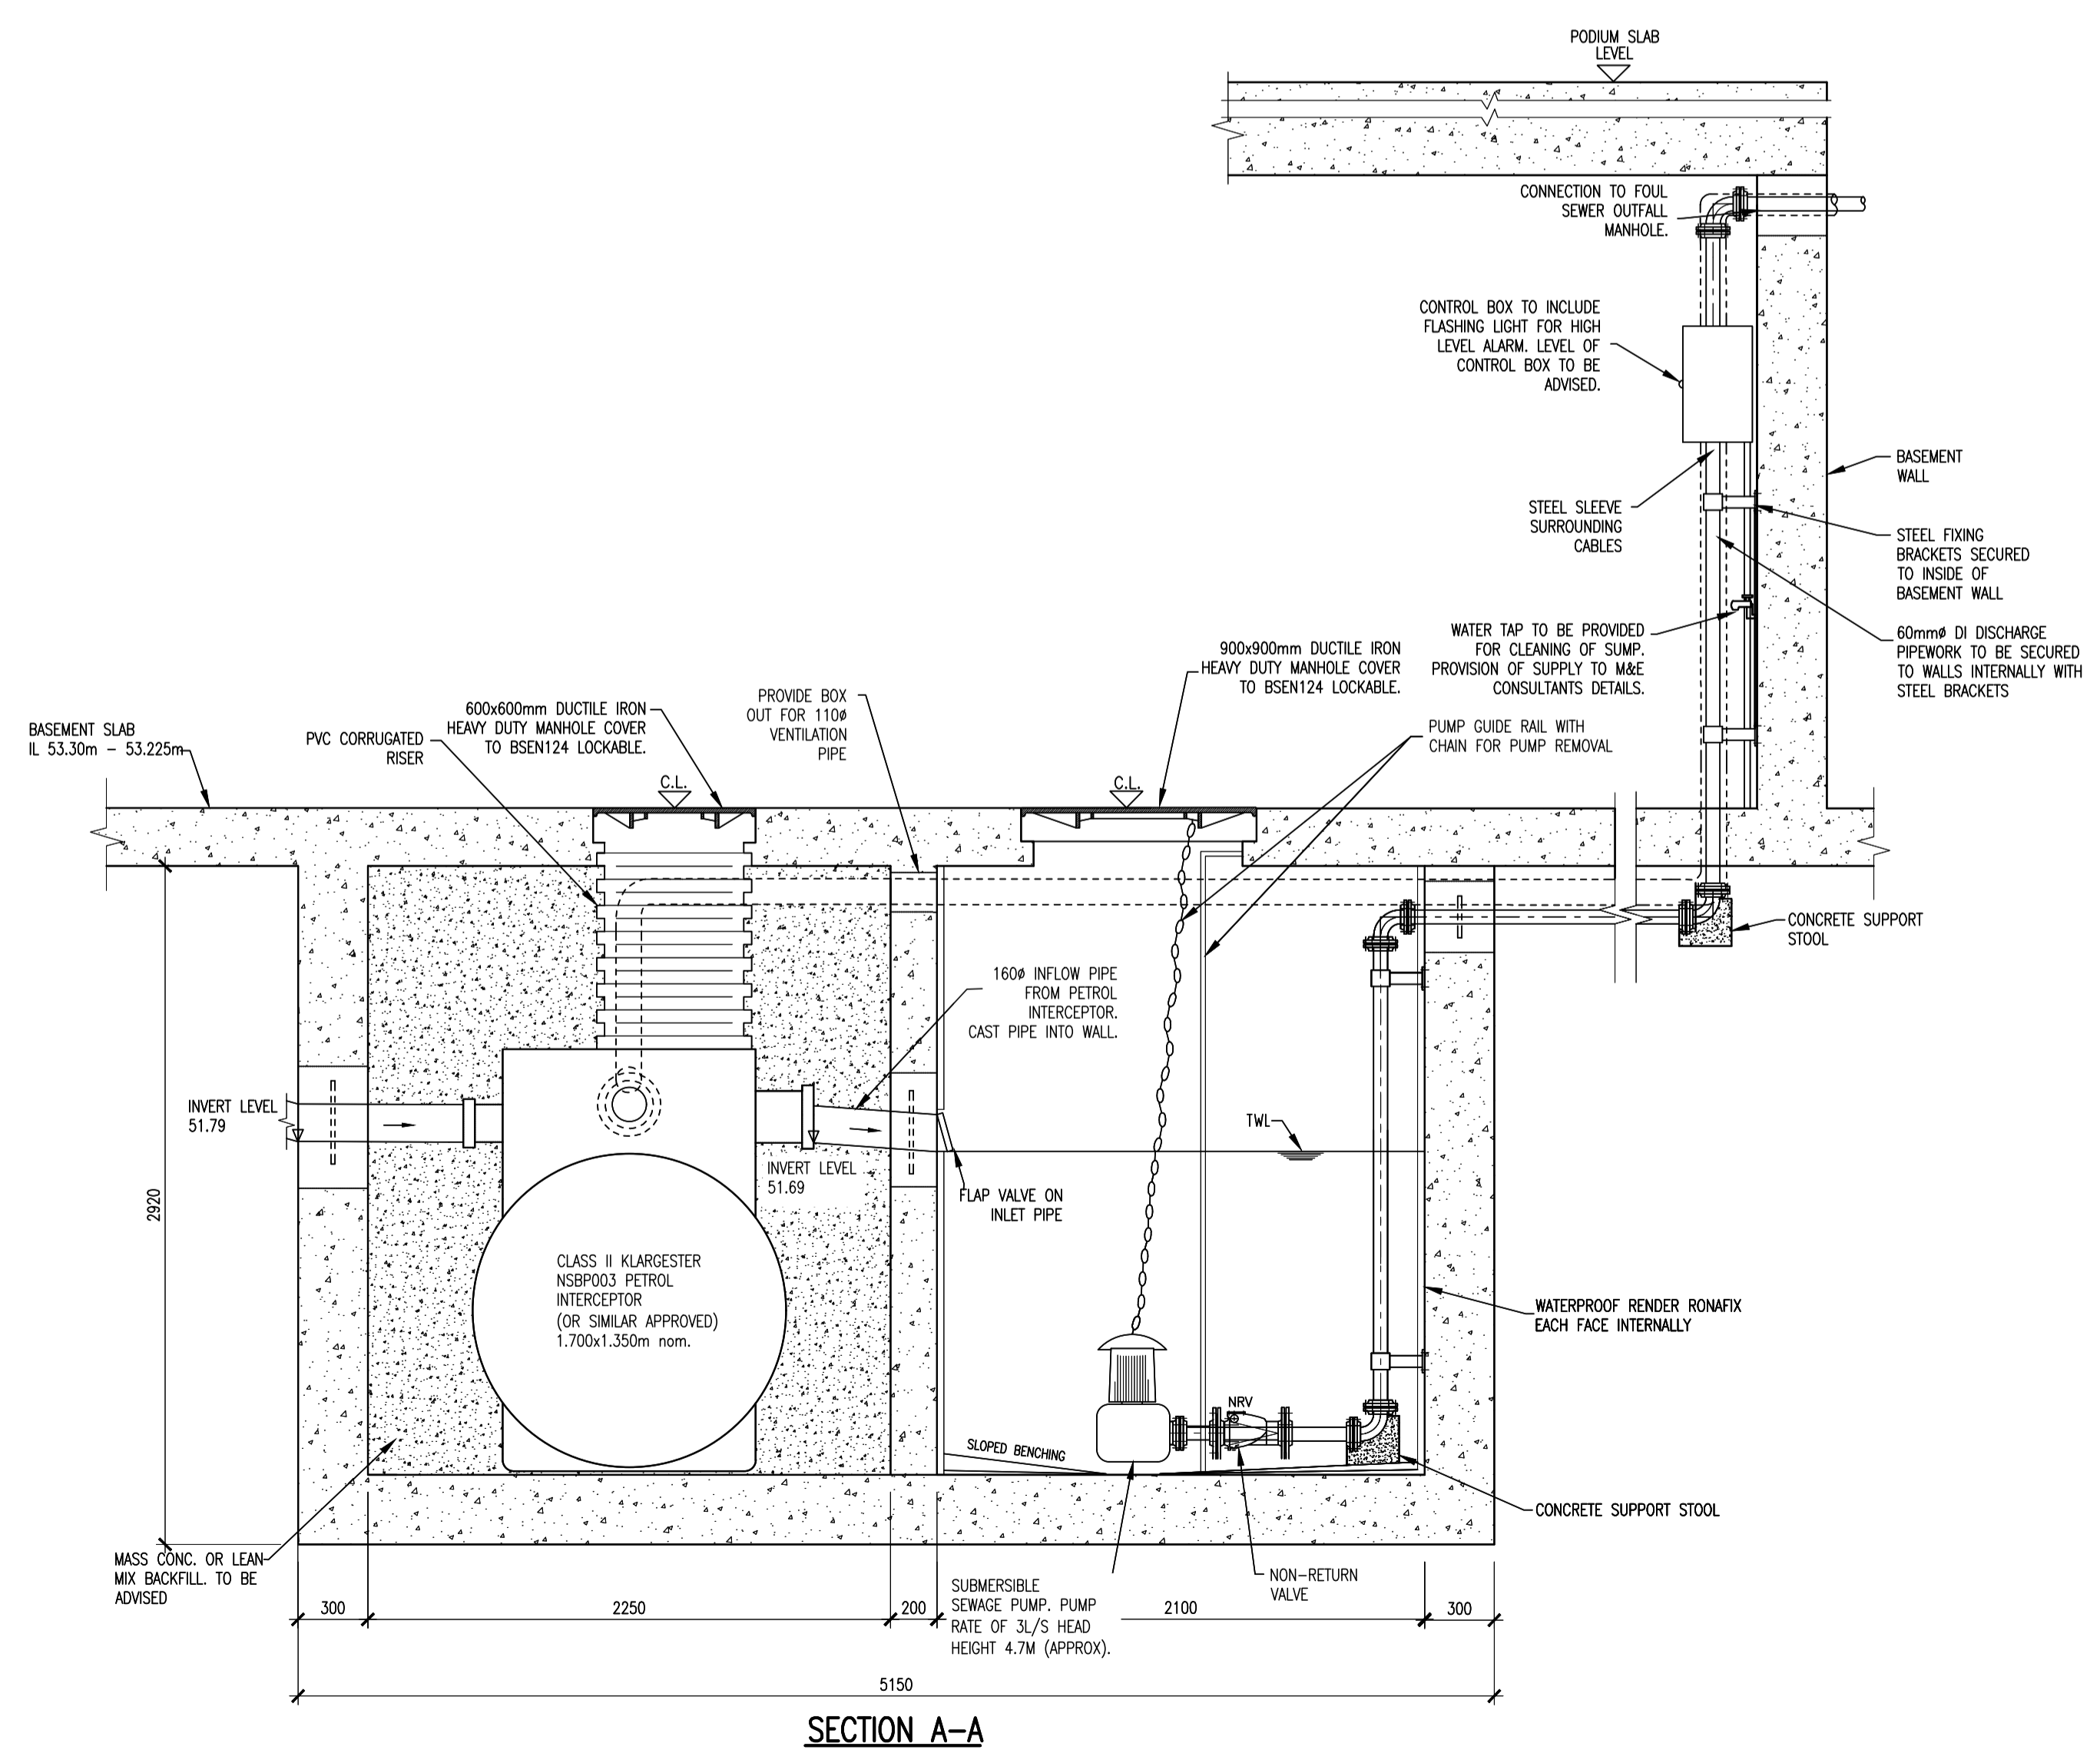

SECTION A-A

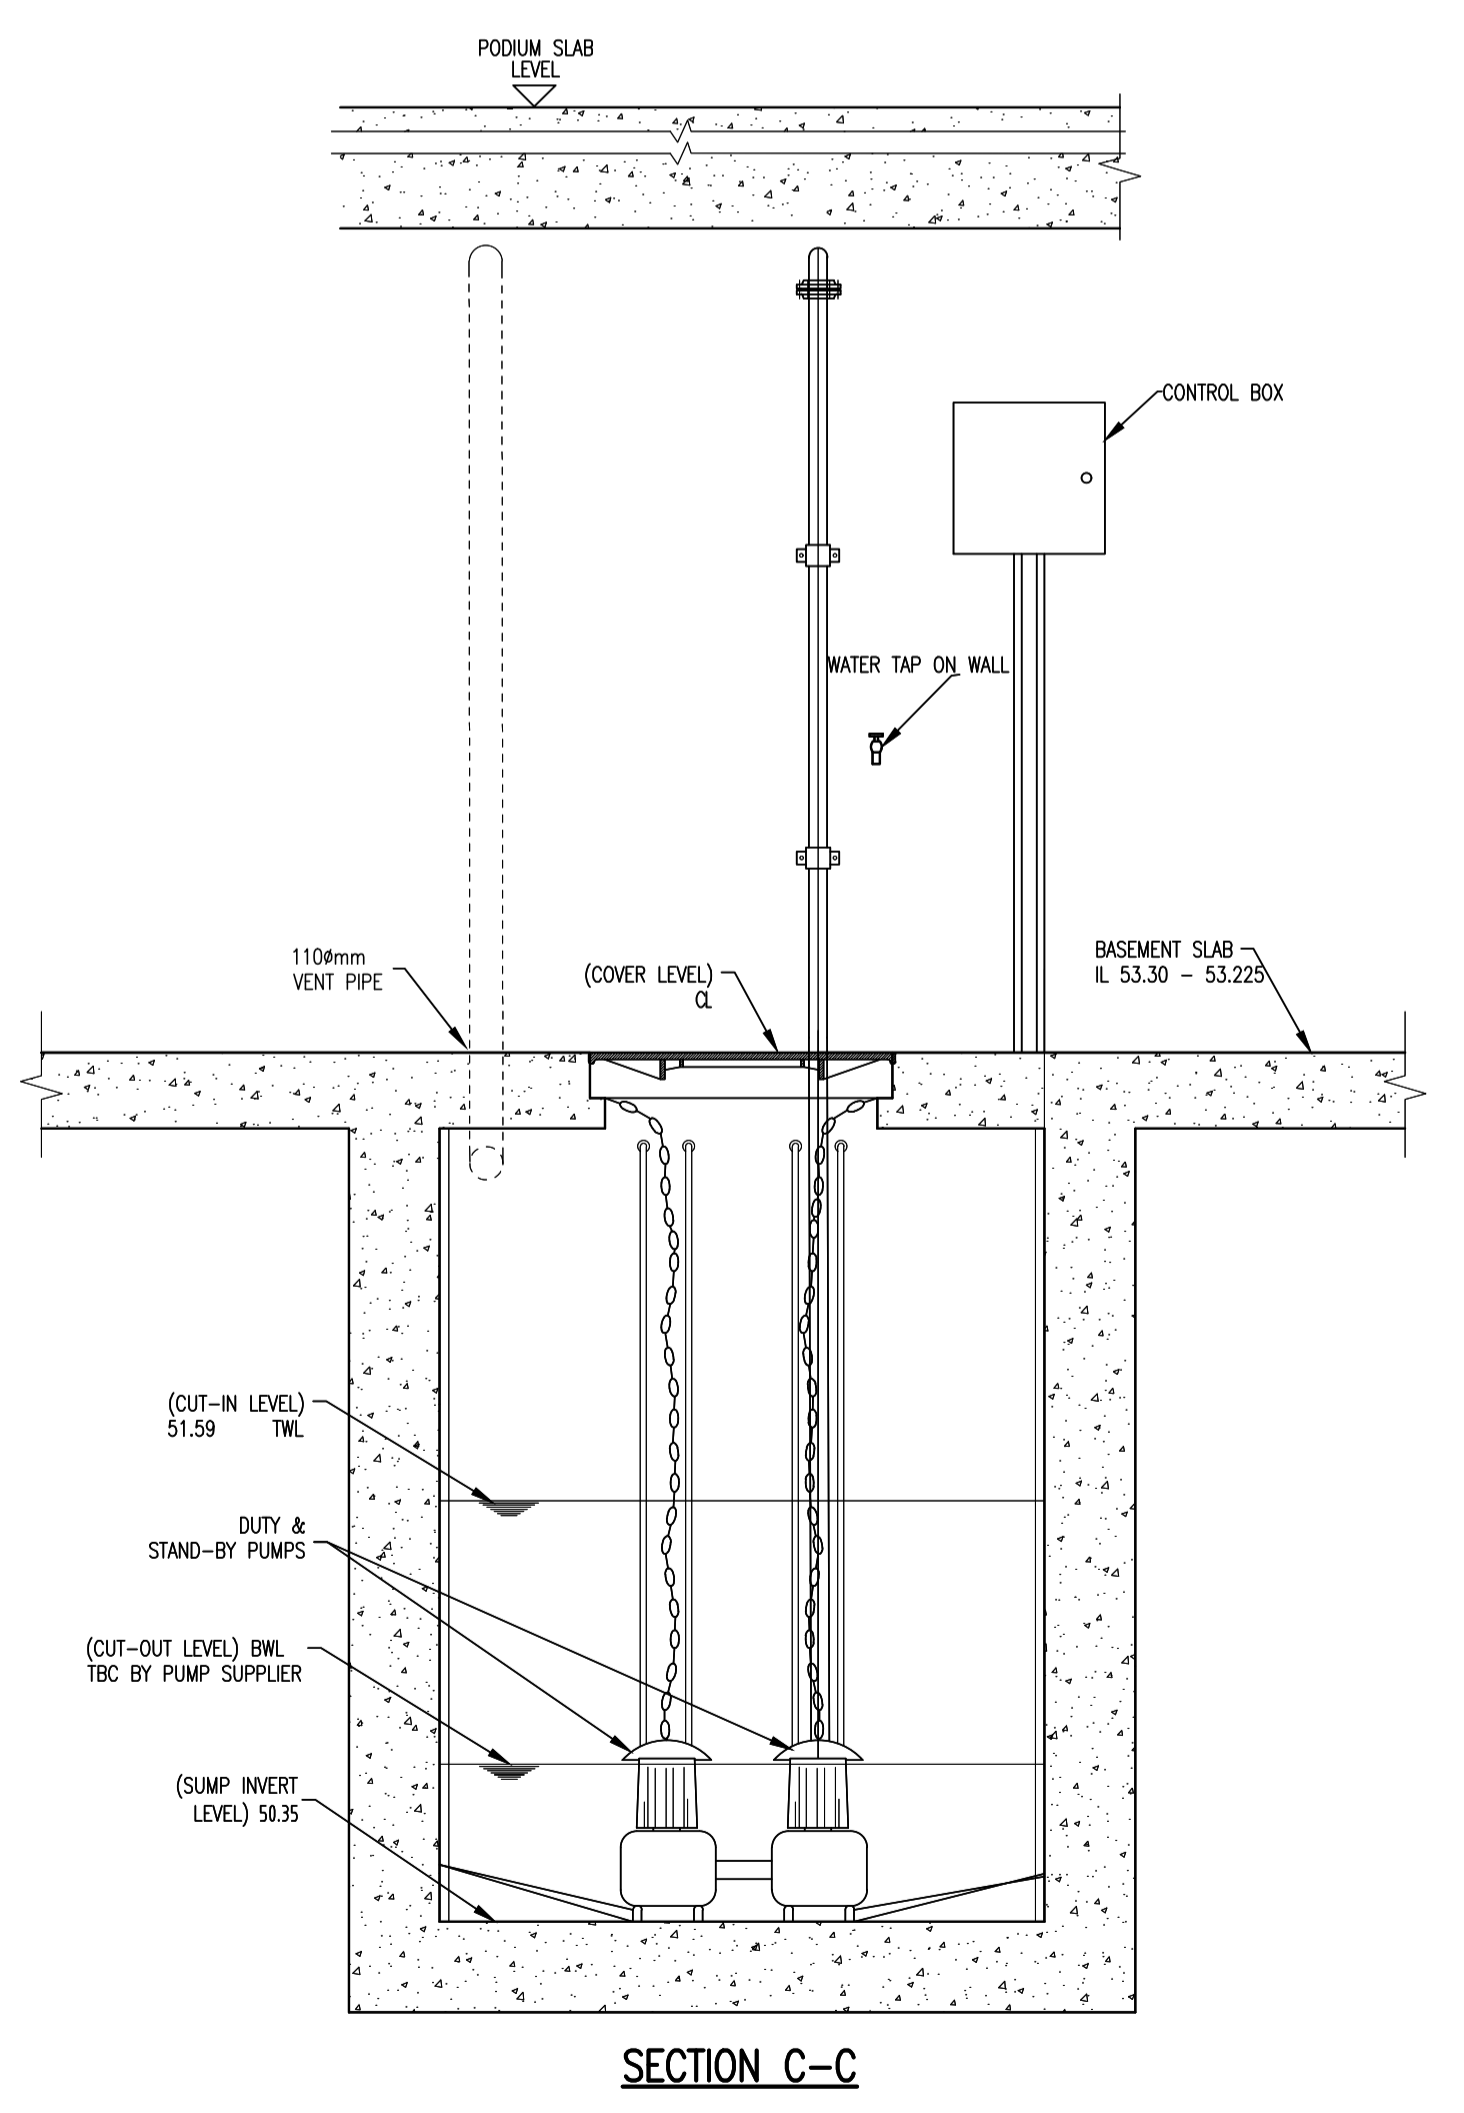

SECTION C-C

0	10-06-22	ISSUED FOR PLANNING	CDC	LMCL
rev	date	description	by	chkd.

STATUS CODES
 purpose acceptance
 P3 - PLANNING PERMISSION S - ISSUED

DBFL Consulting Engineers
 Civil, Structural & Transportation Engineering
 www.dbfl.ie

SUBURY OFFICE: Ormond House, Upper Ormond Quay, Dublin 7, D07 W704
 PHONE +353 1 456 4000
 CORK OFFICE: 14 South Mall, Cork, T12 CT91
 PHONE +353 21 2024538
 WATERFORD OFFICE: Salsburgh The Atrium, Marlara Gate, Canada Street, Waterford, X91 W028
 PHONE +353 51 309 560

project ref.
 MIXED USE DEVELOPMENT-CHADWICKS. SWORDS ROAD, SANTRY.

drawing title
 SURFACE WATER DETAILS SHEET 5 OF 6

client
 DWYER NOLAN DEVELOPMENTS

designed by	author	scale	sheet size
LMCL	DCH	AS SHOWN	A1
drawing no.	revision		
200060-X-91-X-XXX-DR-DBFL-CE-5005	0		